


Jenkin A-lign® 142 rusticated weatherboard

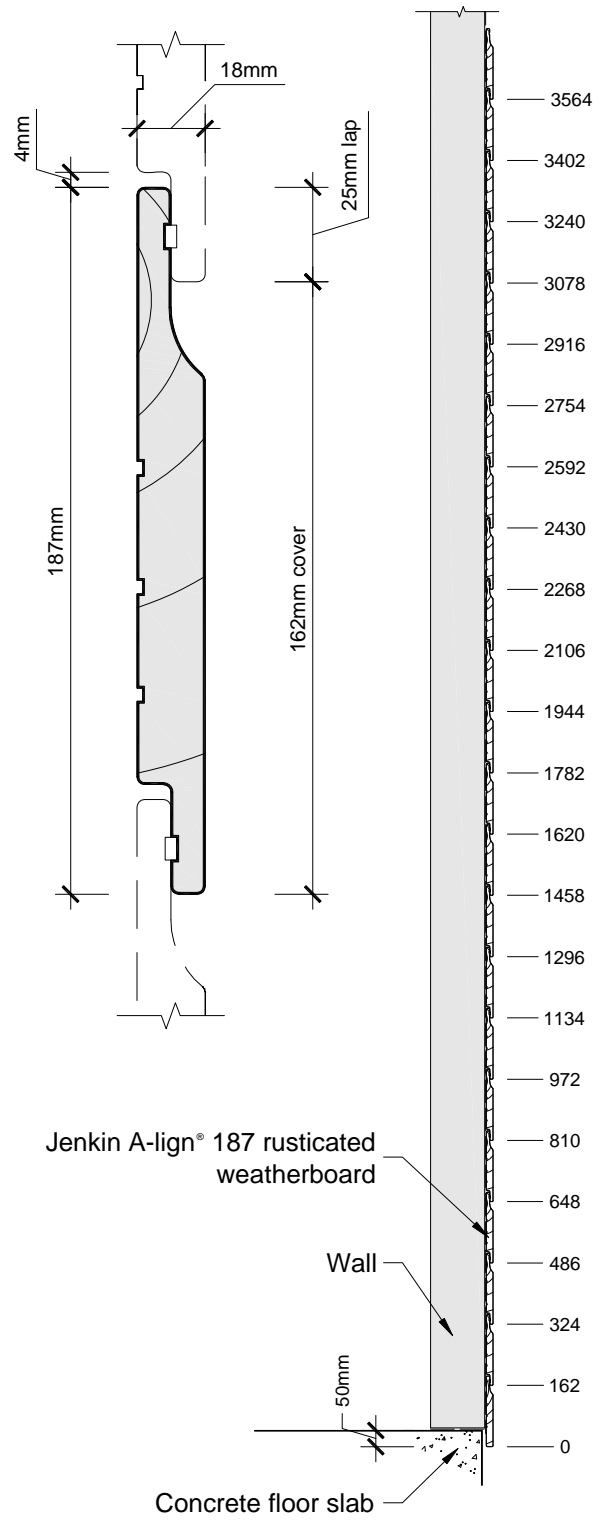

Jenkin A-lign® 187 rusticated weatherboard

Note

- Dimensions within brackets are rounded to millimetres
- Jenkin A-lign® base weatherboard to finish min 50 mm below floor level (and 175 mm above finished ground level or 100 mm above paving)



Set-out Guides

Jenkin A-lign® Details

Rusticated weatherboard

rusticated_setout

Issued

Version: 1.5

Scale at A4, 1:20 1:2
30 September 2009

September 09

All Dimensions are to be site checked before construction and installation